

FLOOR PLAN - CTICC (Exhibition Hall 3)



Floor finish: Charcoal carpeting

Height restriction: 8m



Update 25 (06 02 2019)

1 2 3 4 5 6 7 8 9 10 11 12 13 14 15 16 17 18 19 20 21 22 23 24 25 26 27 28 29 30 31 32 33

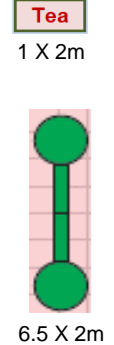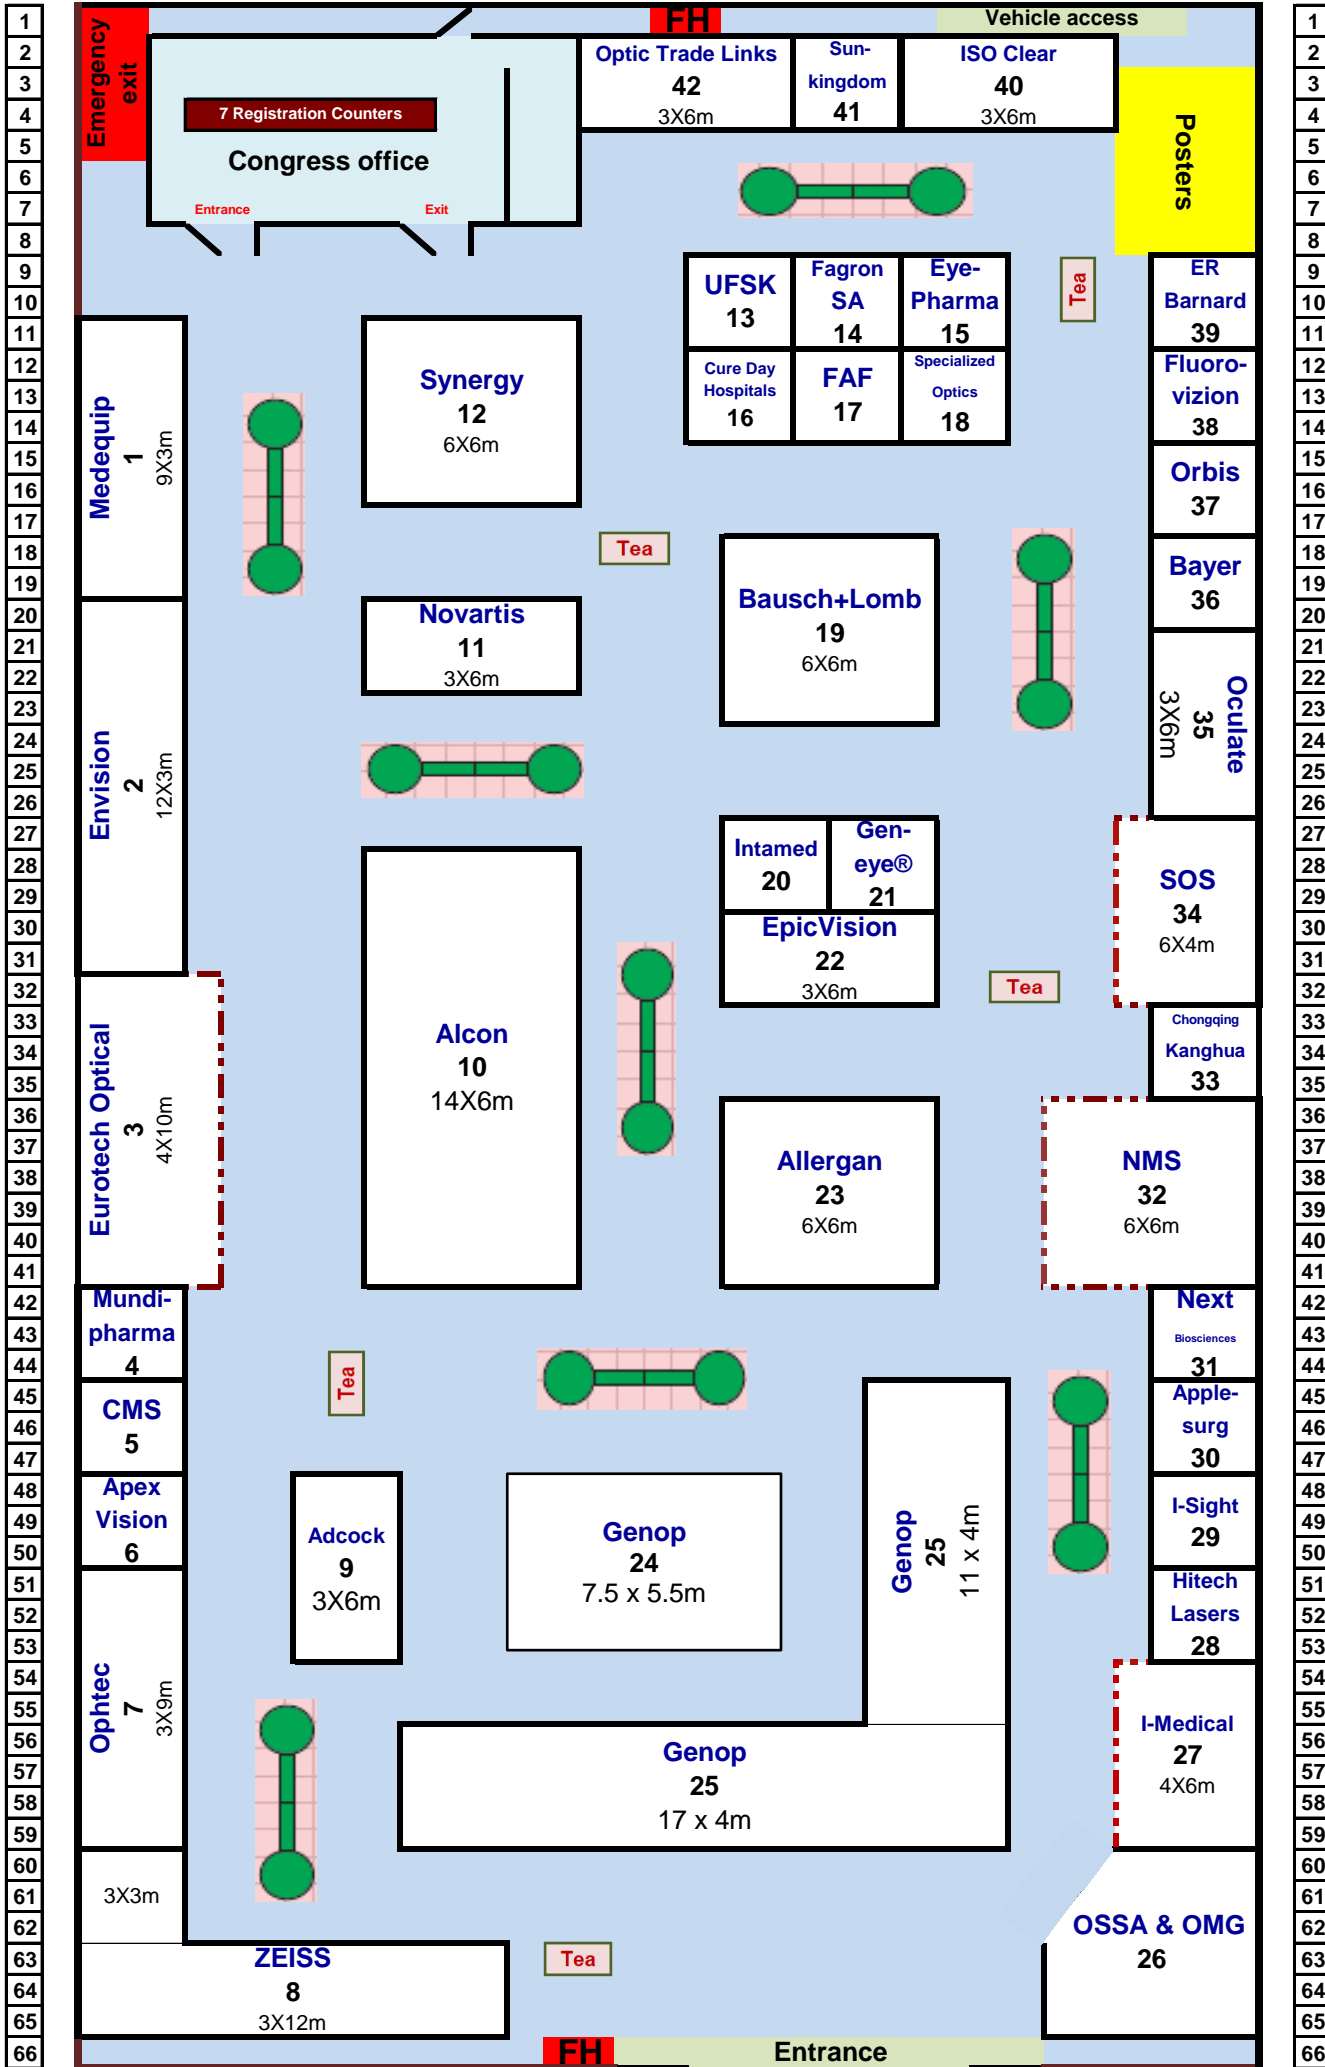

| | | | |
|--|----|----|---|
| Retina South Africa | T1 | T4 | Doctors For Life |
| South African National Council for the Blind (SANCB) | T2 | T5 | International Agency for the Prevention of Blindness (IAPB) |
| Digicalonics | T3 | T6 | Tshemba Foundation |